


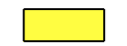







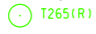

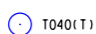









ISO A1 594mm x 841mm  
 Approved:  
 Checked:  
 Designer:  
 Project Management Initials:  
 31-August-2020  
 PATH: p:\aecom\as-pw\benley.com\AECOM\_DSD2\_ASI\Documents\60507694\_TCNITE-DSD\CAD PRODUCTION\DRAWING\REPORT\C26\C26\_221.dgn

**NOTE:**  
 1. THIS DRAWING TO BE READ IN CONJUNCTION WITH DRAWING NOS. 60507694/C26/221 TO 223.

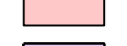**LEGEND:**

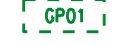-  SITE BOUNDARY
-  SIMAR SLOPE
-  SIMAR SLOPE NUMBER
-  AREA THAT AFCD TO PROVIDE EXPERT ADVICE
-  AREA THAT HYD TO PROVIDE EXPERT ADVICE
-  AREA THAT LSD TO PROVIDE EXPERT ADVICE
-  AREA THAT MTR TO PROVIDE EXPERT ADVICE
-  AREA THAT WSD TO PROVIDE EXPERT ADVICE
-  AREA THAT OSD TO PROVIDE EXPERT ADVICE
-  EXISTING TREE GROUP TO BE RETAINED
-  EXISTING TREE GROUP TO BE FELLED
-  T265(R) EXISTING TREE TO BE RETAINED
-  TA515(F) EXISTING TREE TO BE FELLED
-  T040(T) TREES TO BE TRANSPLANTED
-  RT07 EXISTING TREE WITH CONSERVATION VALUE TO BE RETAINED
-  R010 EXISTING TREE WITH CONSERVATION VALUE TO BE TRANSPLANTED
-  FRESH WATER MAINS
-  SALT WATER MAINS
-  DAV/SAV DOUBLE AIR VALVE (DAV) OR SINGLE AIR VALVE (SAV)
-  W.O. WASHOUT

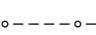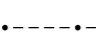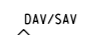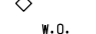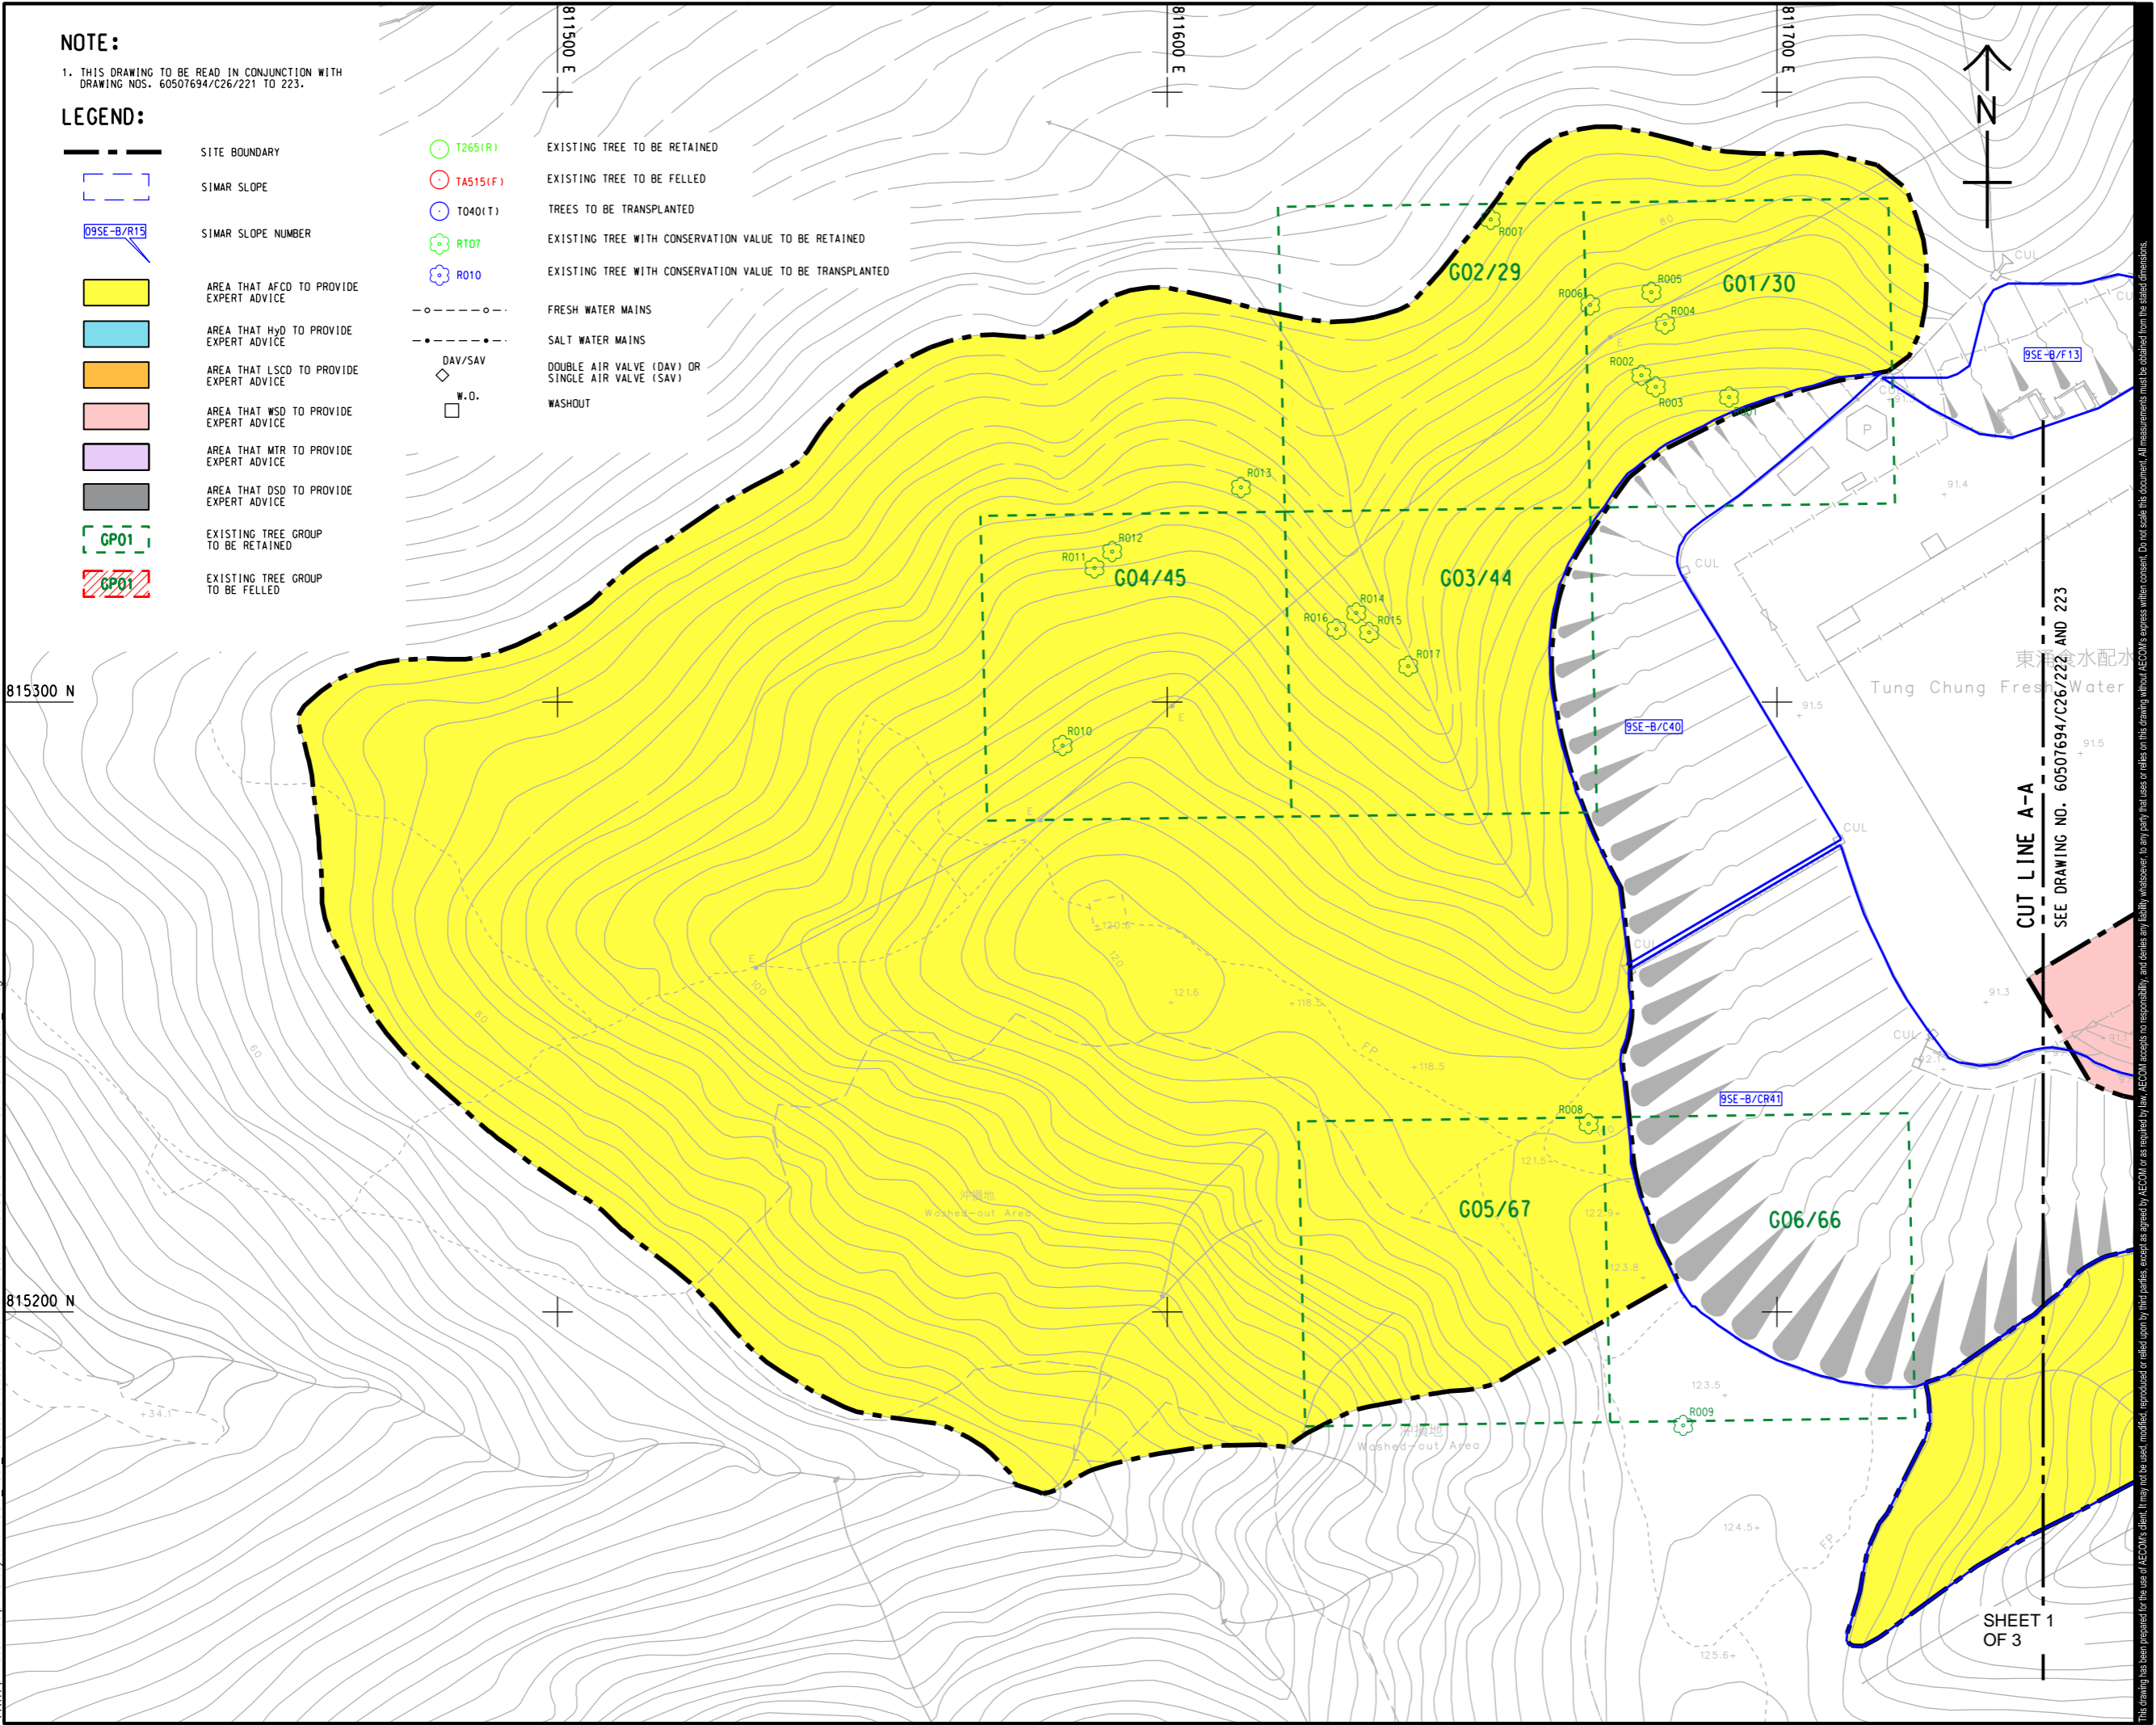

**PROJECT**  
 TUNG CHUNG NEW TOWN EXTENSION (EAST) - DESIGN AND CONSTRUCTION

**CLIENT**  
 土木工程拓展署  
 CEDD Civil Engineering and Development Department

**CONSULTANT**  
 AECOM Asia Company Ltd.  
 www.aecom.com

**SUB-CONSULTANTS**  
 分列工程師有限公司

**ISSUE/REVISION**


NO.	DATE	DESCRIPTION	CHK.

**STATUS**  
 有效

**SCALE**  
 A1 1:500

**DIMENSION UNIT**  
 METRES

**KEY PLAN** A1 1:20000

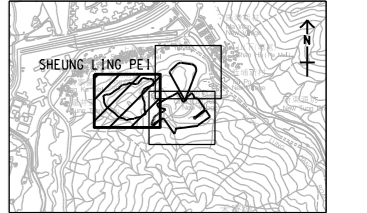

**PROJECT NO.**  
 60507694

**CONTRACT NO.**  
 CE 69/2015 (CE)

**SHEET TITLE**  
 LOCATION AND RECOMMENDATION OF RECORDED PLANTS OF CONSERVATION IMPORTANCE

SHEET 1 OF 3

**SHEET NUMBER**  
 60507694/Z47/FIGURE 2.1

This drawing has been prepared for the use of AECOM's client. It may not be used, modified, reproduced or relied upon by third parties, except as agreed by AECOM or as required by law. AECOM accepts no responsibility, and denies any liability whatsoever, to any party that uses or relies on this drawing without AECOM's express written consent. All measurements must be obtained from the stated dimensions.