


V:\BAKU\US05-BAC\CSWP\pldtdrv\Create PH file\new CSWP-75\cbdr\pjt  
Plot File by: hiao.jie  
PATH p:\aecom\as-pw\benley.com\AECOM\_DSO2 AS\Documents\60507694\_TCNTE - DACICAD PRODUCTION\DRAWING\REPORT\Z35\Z35\_002.dgn  
21- 11-2024  
ISO A1 594mm x 841mm  
Approved:  
Checked:  
Designer:  
Project Management Initials:

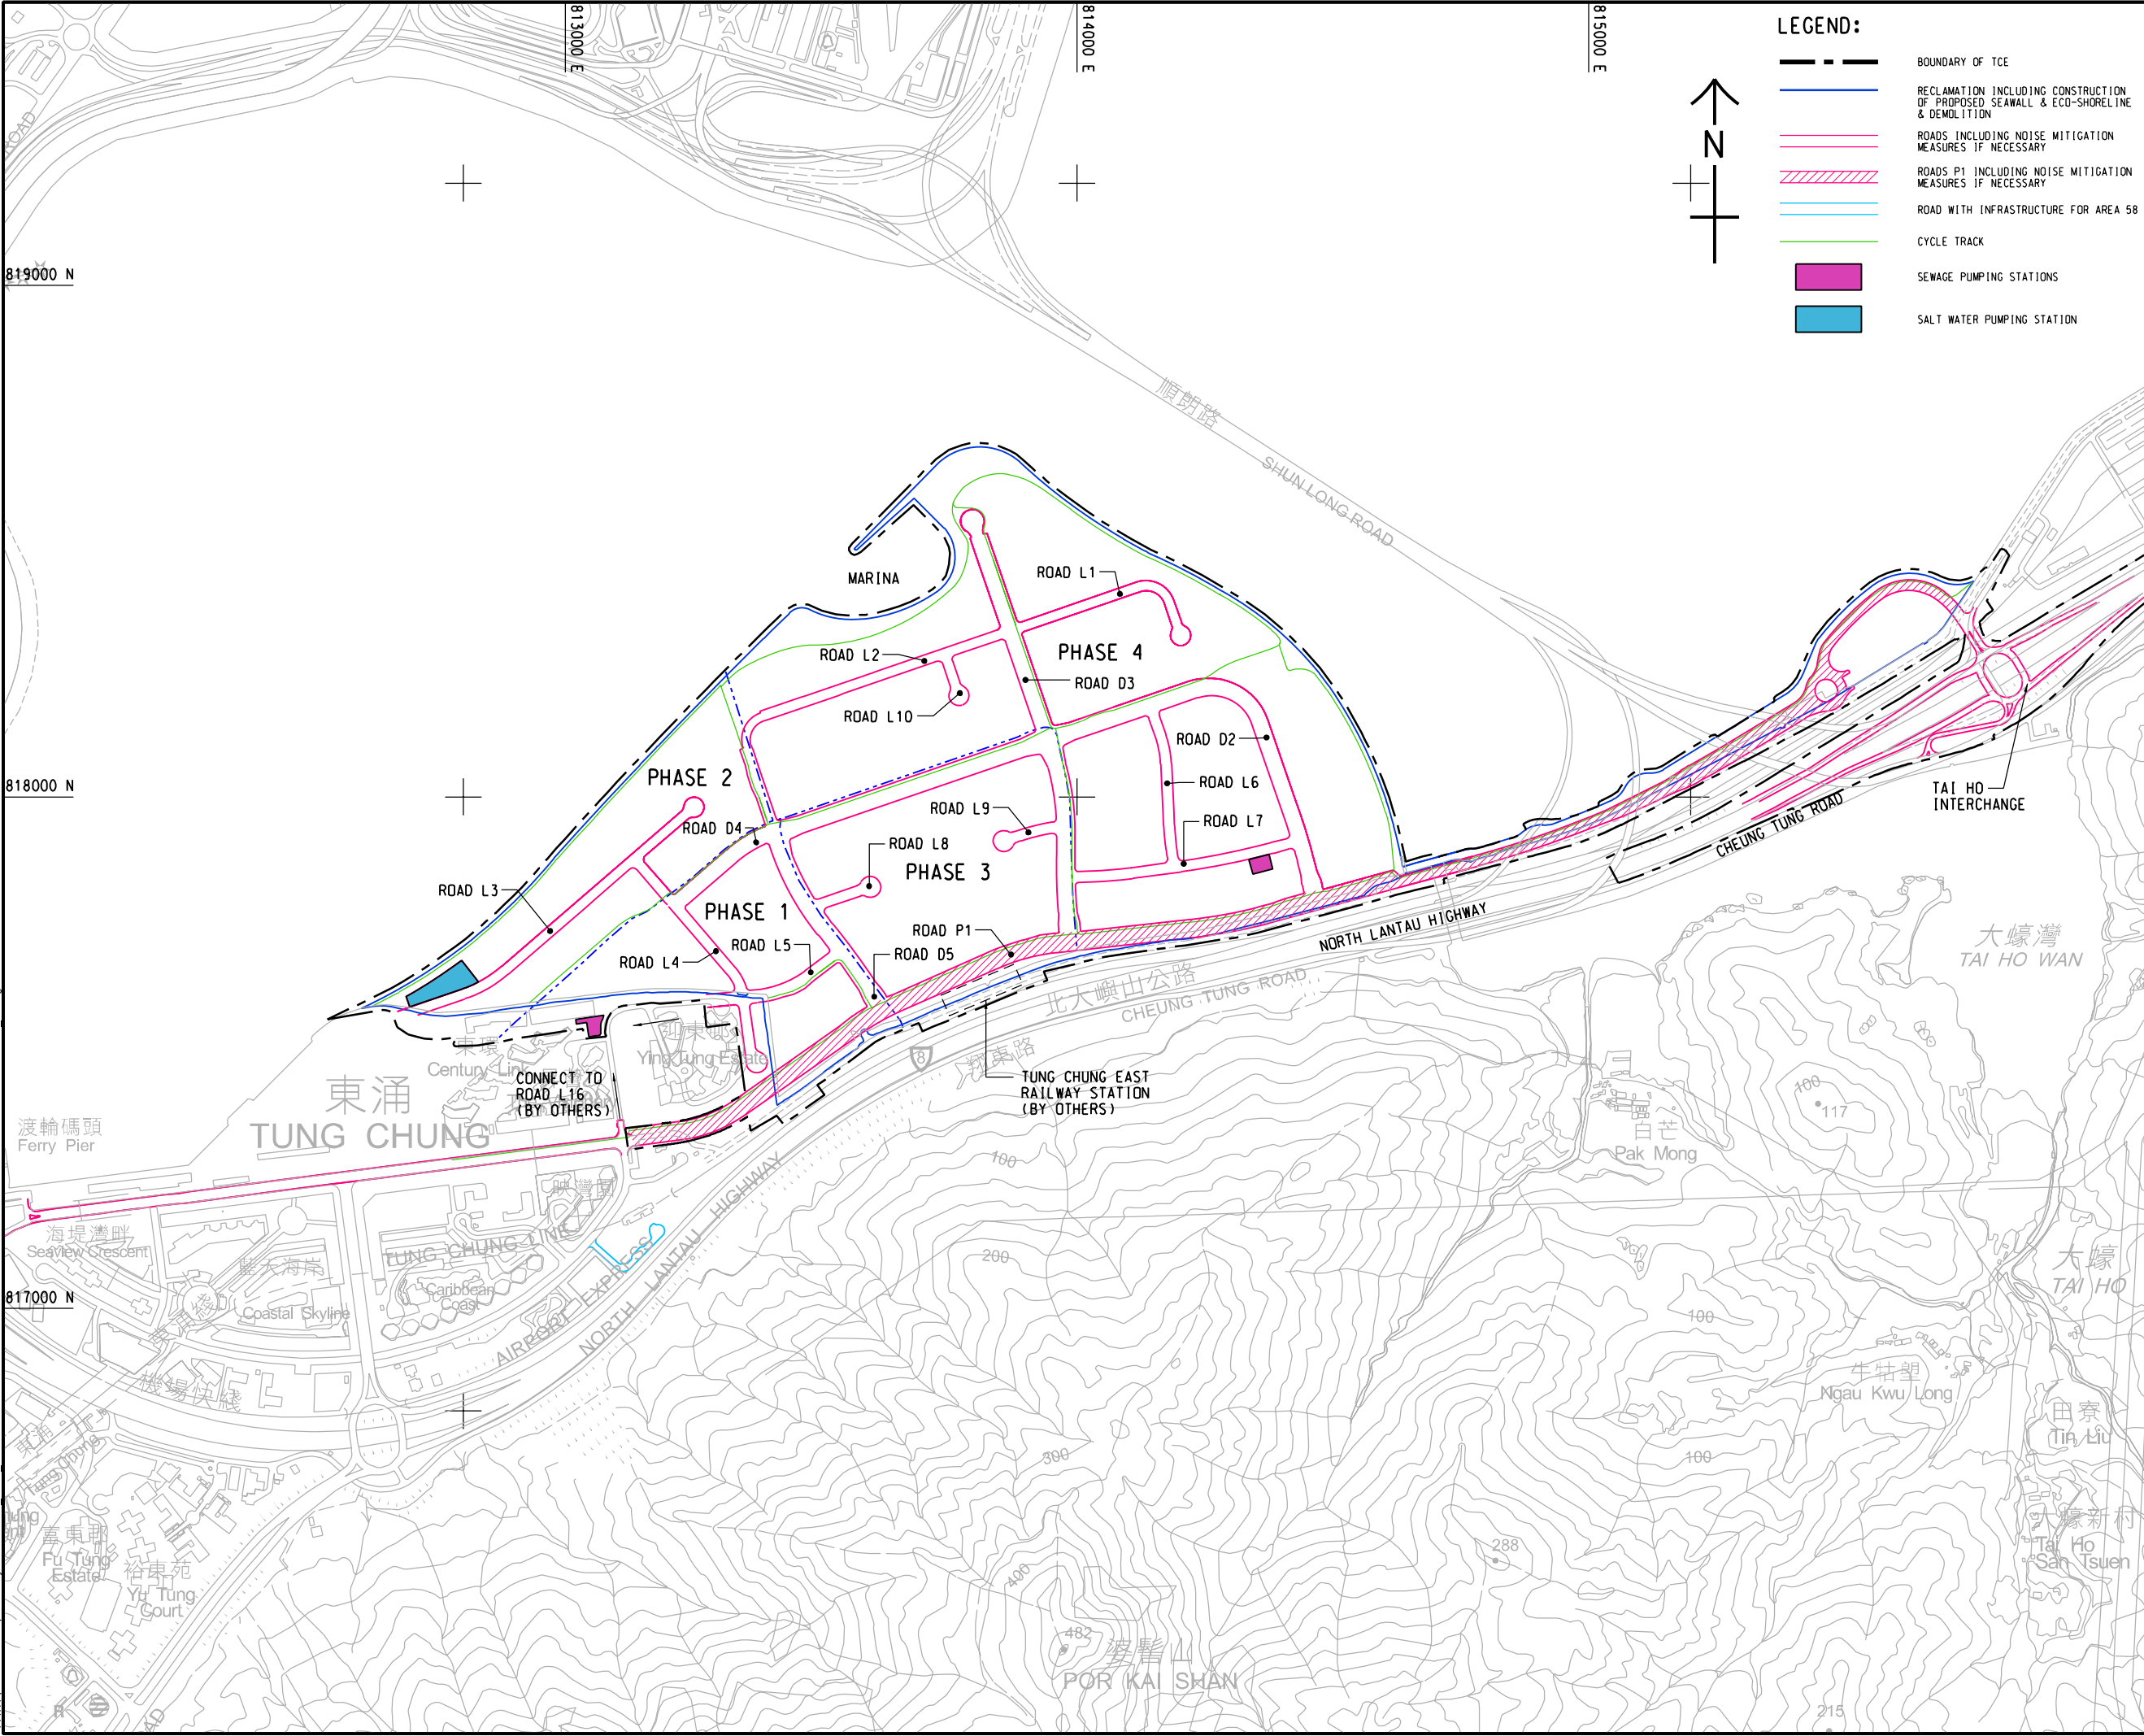

**PROJECT**  
TUNG CHUNG NEW TOWN  
EXTENSION (EAST) -  
DESIGN AND  
CONSTRUCTION

**CLIENT**  
 土木工程拓展署  
Civil Engineering and  
Development Department


**CONSULTANT**  
AECOM Asia Company Ltd.  
www.aecom.com

**SUB-CONSULTANTS**  
分門工程顧問公司

ISSUE/REVISION			
Issue			
I/R	DATE	DESCRIPTION	CHK.
Issue	日期	内容摘要	校核

**STATUS**  
状态

SCALE	DIMENSION UNIT
比例尺	尺寸单位
A1 1 : 6000	METRES

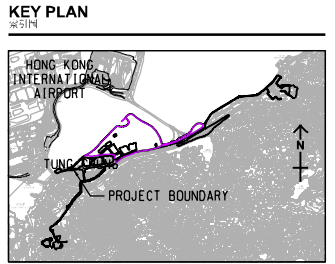

PROJECT NO.	CONTRACT NO.
项目编号	合约编号
60507694	CE 69/2015 (CE)

**SHEET TITLE**  
图纸名称

LAYOUT PLAN OF TUNG CHUNG  
NEW TOWN EXTENSION (EAST)

SHEET NUMBER
图纸编号
60507694/Z35/FIGURE 1.1

This drawing has been prepared for the use of AECOM's client. It may not be used, modified, reproduced or relied upon by third parties, except as agreed by AECOM or as required by law. AECOM accepts no responsibility, and denies any liability whatsoever, to any party that uses or relies on this drawing without AECOM's express written consent. Do not scale this document. All measurements must be obtained from the stated dimensions.