



ISO A1 594mm x 841mm
Approved:
Checked:
Designer:
Project Management Initials:

V:\BAKU\US05-BAC\CSVP\p1dtrv\Create PH file\new CSWP-75\cbrt.plt
20-1-17-2024
Plot File by: haojie
PATH p:\aecom\as-pw\benley.com\AECOM_DS02_AS\Documents\60507694_TCNTE-DAGCAD PRODUCTION\DRAWING\REPORT\Z35-Z35_003.dgn

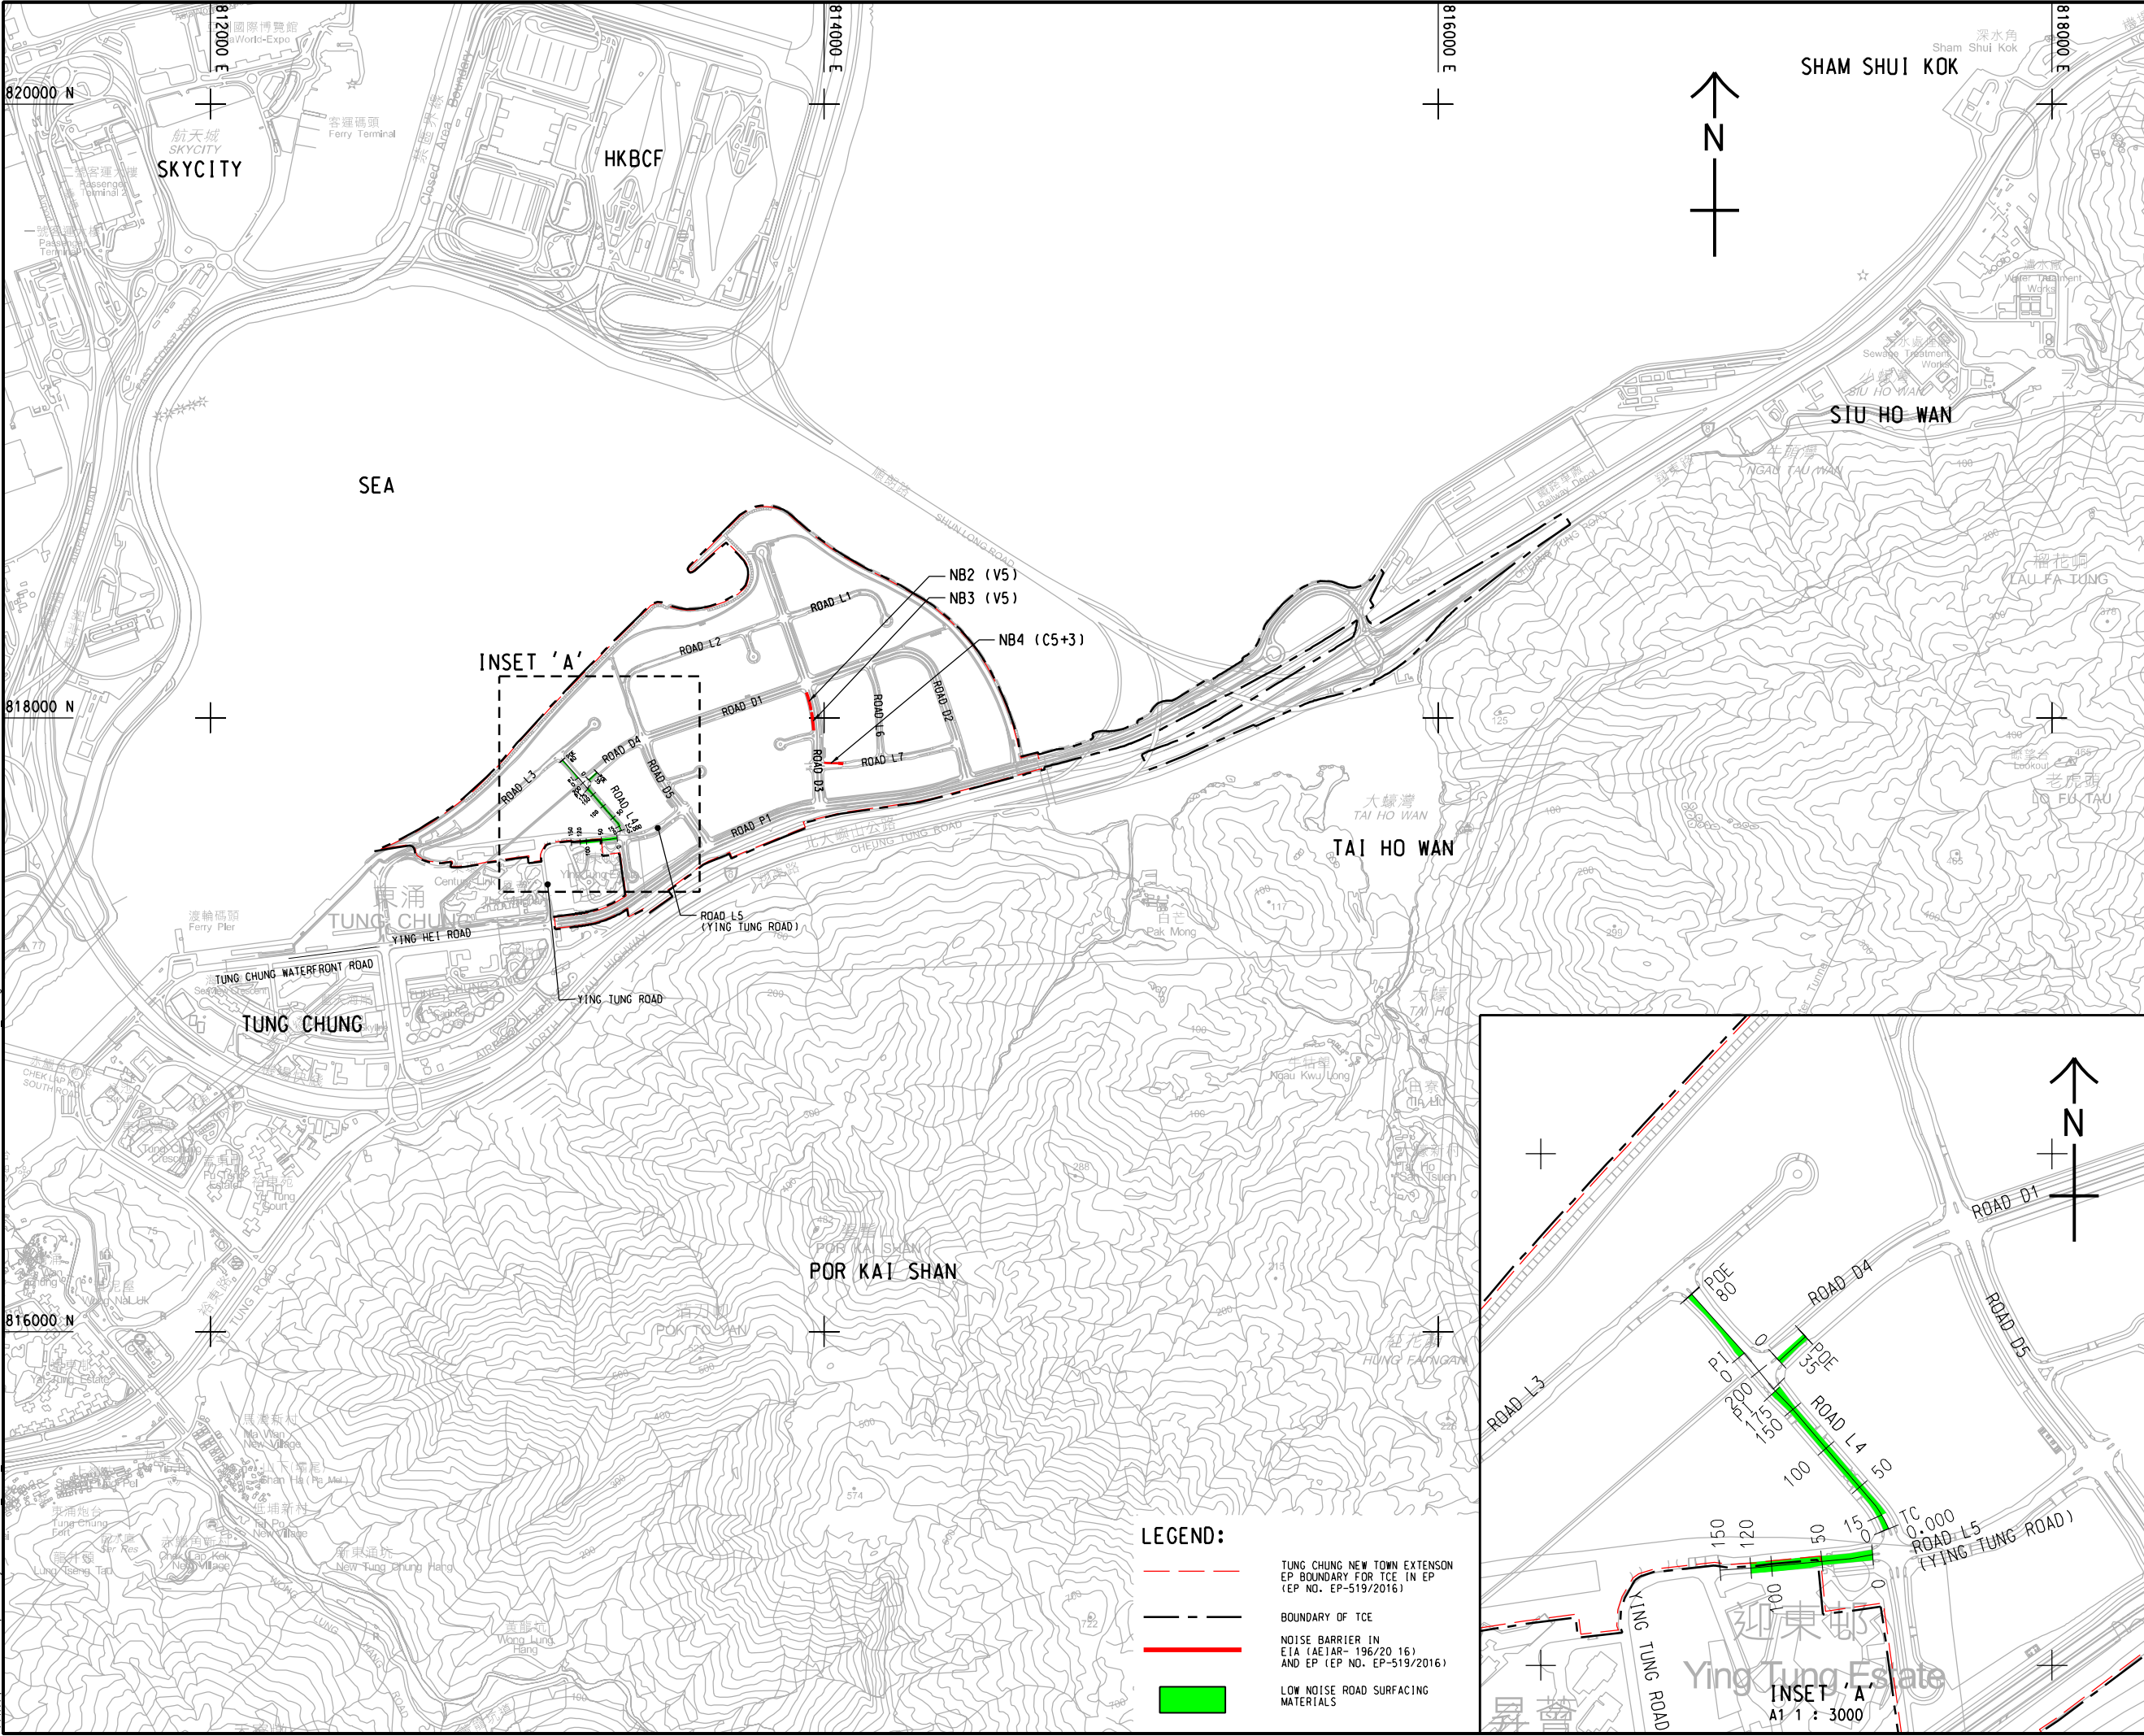

LEGEND:

- TUNG CHUNG NEW TOWN EXTENSION
EP BOUNDARY FOR TCE IN EP
(EP NO. EP-519/2016)
- BOUNDARY OF TCE
- NOISE BARRIER IN
EIA (AEIAR- 196/20 16)
AND EP (EP NO. EP-519/2016)
- LOW NOISE ROAD SURFACING
MATERIALS

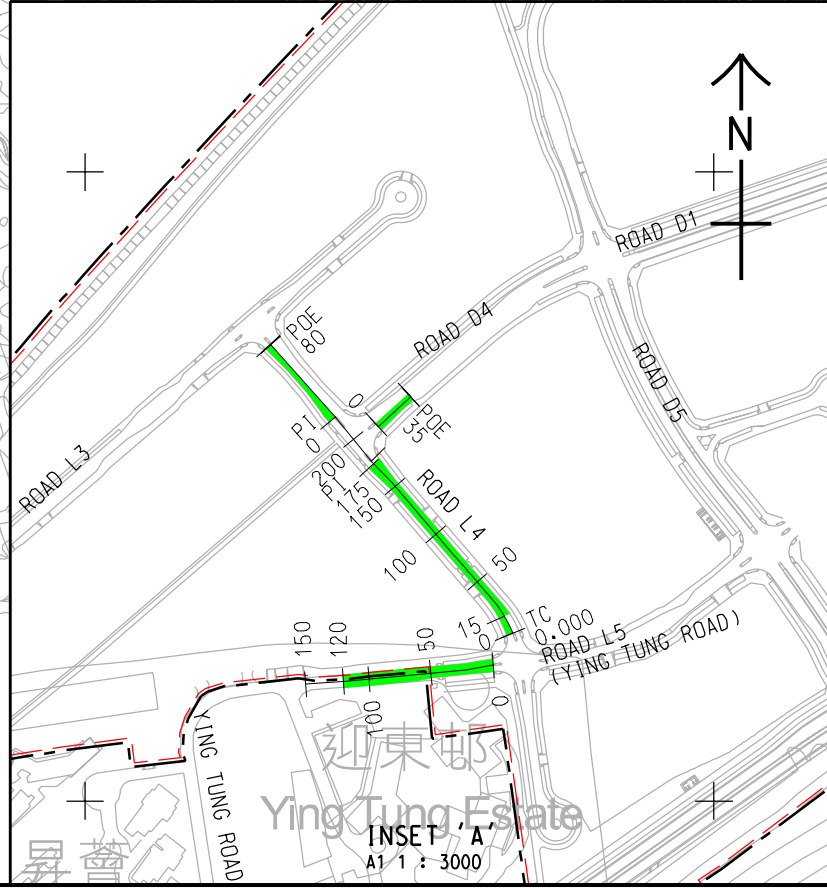

PROJECT

TUNG CHUNG NEW TOWN
EXTENSION (EAST) -
DESIGN AND
CONSTRUCTION

CLIENT



CONSULTANT

AECOM Asia Company Ltd.
www.aecom.com

SUB-CONSULTANTS

ISSUE/REVISION

I/R	DATE	DESCRIPTION	CHK.

STATUS


SCALE

A1 1: 10000

DIMENSION UNIT

METRES

KEY PLAN

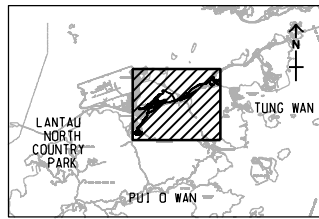

PROJECT NO.

60507694

CONTRACT NO.

CE 69/2015 (CE)

SHEET TITLE

GENERAL LAYOUT OF
NOISE BARRIERS AND
LOW NOISE SURFACING
MATERIALS IN TUNG CHUNG EAST

SHEET NUMBER

60507694/Z35/003

This drawing has been prepared for the use of AECOM's client. It may not be used, modified, reproduced or relied upon by third parties, except as agreed by AECOM or as required by law. AECOM accepts no responsibility, and accepts no liability whatsoever, to any party that uses or relies on this drawing without AECOM's express written consent. Do not scale this document. All measurements must be obtained from the stated dimensions.